


ALAMOSA COUNTY



DATE	BY	REVISIONS	REMARKS
2/8/78	J.A.F.	Update	
6/17/81	"	"	
9/1/84	"	"	
7/9/85	"	"	

T. 37 N.	R. 12 E.	SECTION	AREA
5009	5007	5005	5003
5135	5137	5133	5141
5287	5285	5283	5281
5411	5413	5415	5417
5559	5557	5555	

T. 37 N.	R. 12 E.	SECTION	AREA
6	5	4	3
7	8	9	10
11	12	13	14
15	16	17	18
21	22	23	24
28	27	26	25
31	32	33	34

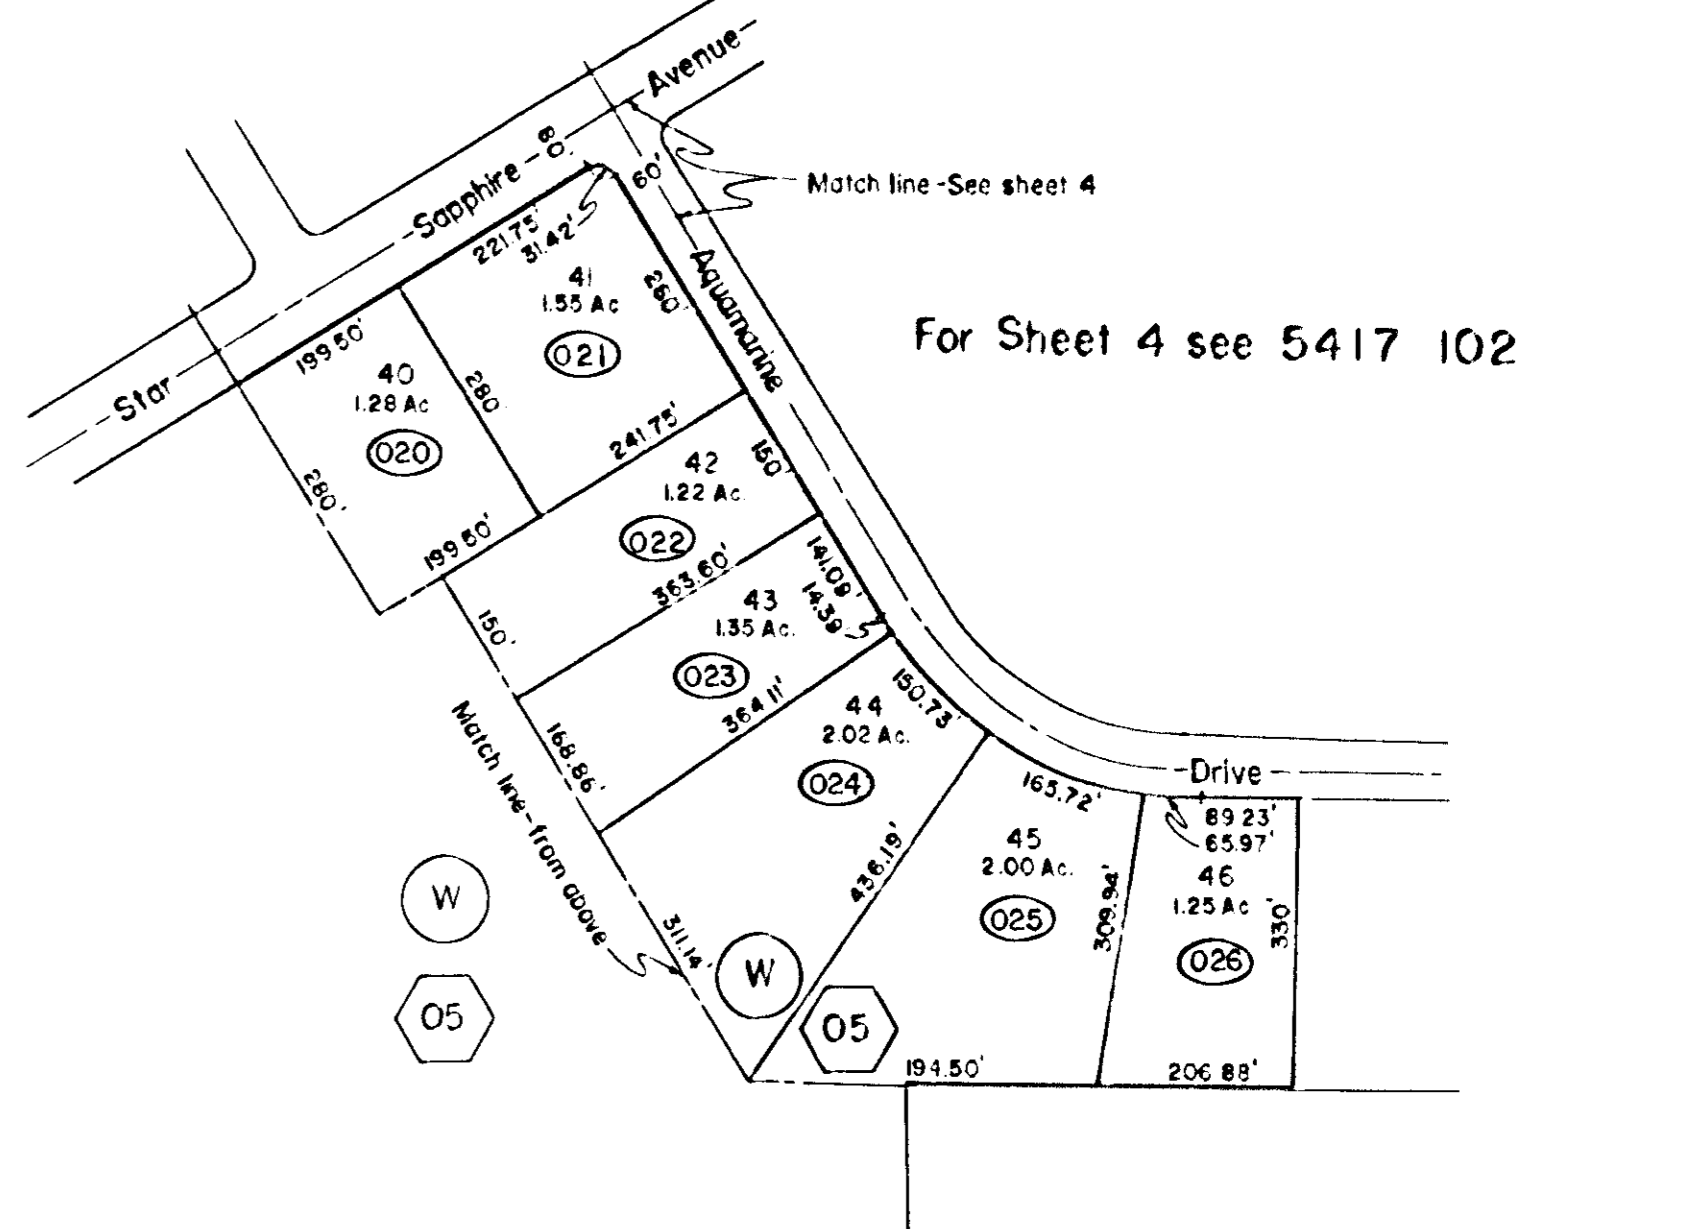

NOTICE
THIS MAP IS FOR ASSESSMENT PURPOSES ONLY. IT IS NOT NECESSARILY ACCURATE BY SURVEYING STANDARDS. DO NOT USE FOR LEGAL CONVEYANCE.

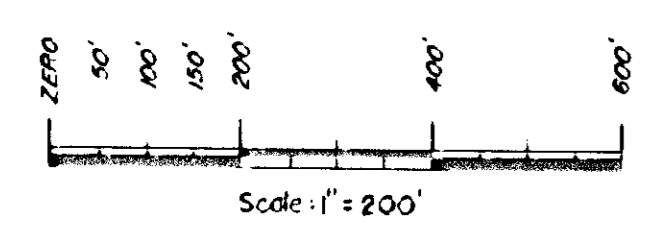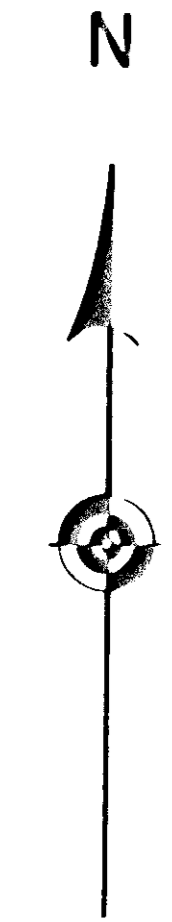

SEE LEGEND ON SHEET A.

DAVIS ENGINEERS SERVICE, INC.
DENVER, COLORADO 80202

5417 094

DEER VALLEY MEADOWS - UNIT III
A PORTION OF SECTIONS 8, 9, 10, 15 & 17
T. 37 N., R. 12 E., N. M. P. M.
SHEET 3 OF 5